


THIS DRAWING REPRESENTS VISUAL CONCEPTS AND CONSTRUCTION SUGGESTIONS ONLY. It is not a final production drawing. Any use or distribution of this drawing other than as required for producing the Theatergroep Sonnevancck production of LEV is explicitly prohibited and is a violation of copyright laws internationally. Any unauthorized distribution or use will result in legal action on behalf of the designer. This drawing and the lighting design are ©2019 TIMVANTHOF. All rights reserved.

**KEY TO SYMBOLS**

- TOURLED 28 ZOOM 12
- Zoomspot 1k 7
- PC 1kW 6
- Fresnel 2kW 4
- Fresnel 1kW 3
- PAR 64 MFL 13
- LED Bar 252 8

**TYPICAL**

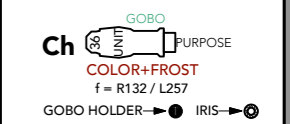

**GENERAL NOTES**

- Lev maakt gebruik van rook/haze.
- Alle profielen graag met lichte frost, behalve units met gobo.
- Blauw gearceerde units neemt Theater Sonnevancck zelf mee.

PROJECT ID: TSV-01 OPENING: 10/03/19

**LEV**

Theatergroep  
Sonnevancck  
Nationale Tournee  
2019

Director: Flora Verbrugge  
Designer: Morgana Marques  
Costumes: Sanne Oostervink  
Lighting: Tim van 't Hof


**LIGHT PLOT**

#	DATE	REVISION
A	01/02/19	First Draft
B	18/02/19	As hung
C	06/03/19	Montage aanpassingen

**LT-01  
LX PLAN**

DRAWN BY: Tvth SCALE: NONE PAPER SIZE: A3

PUBLISH: 06/03/19  
REV: C Tournee

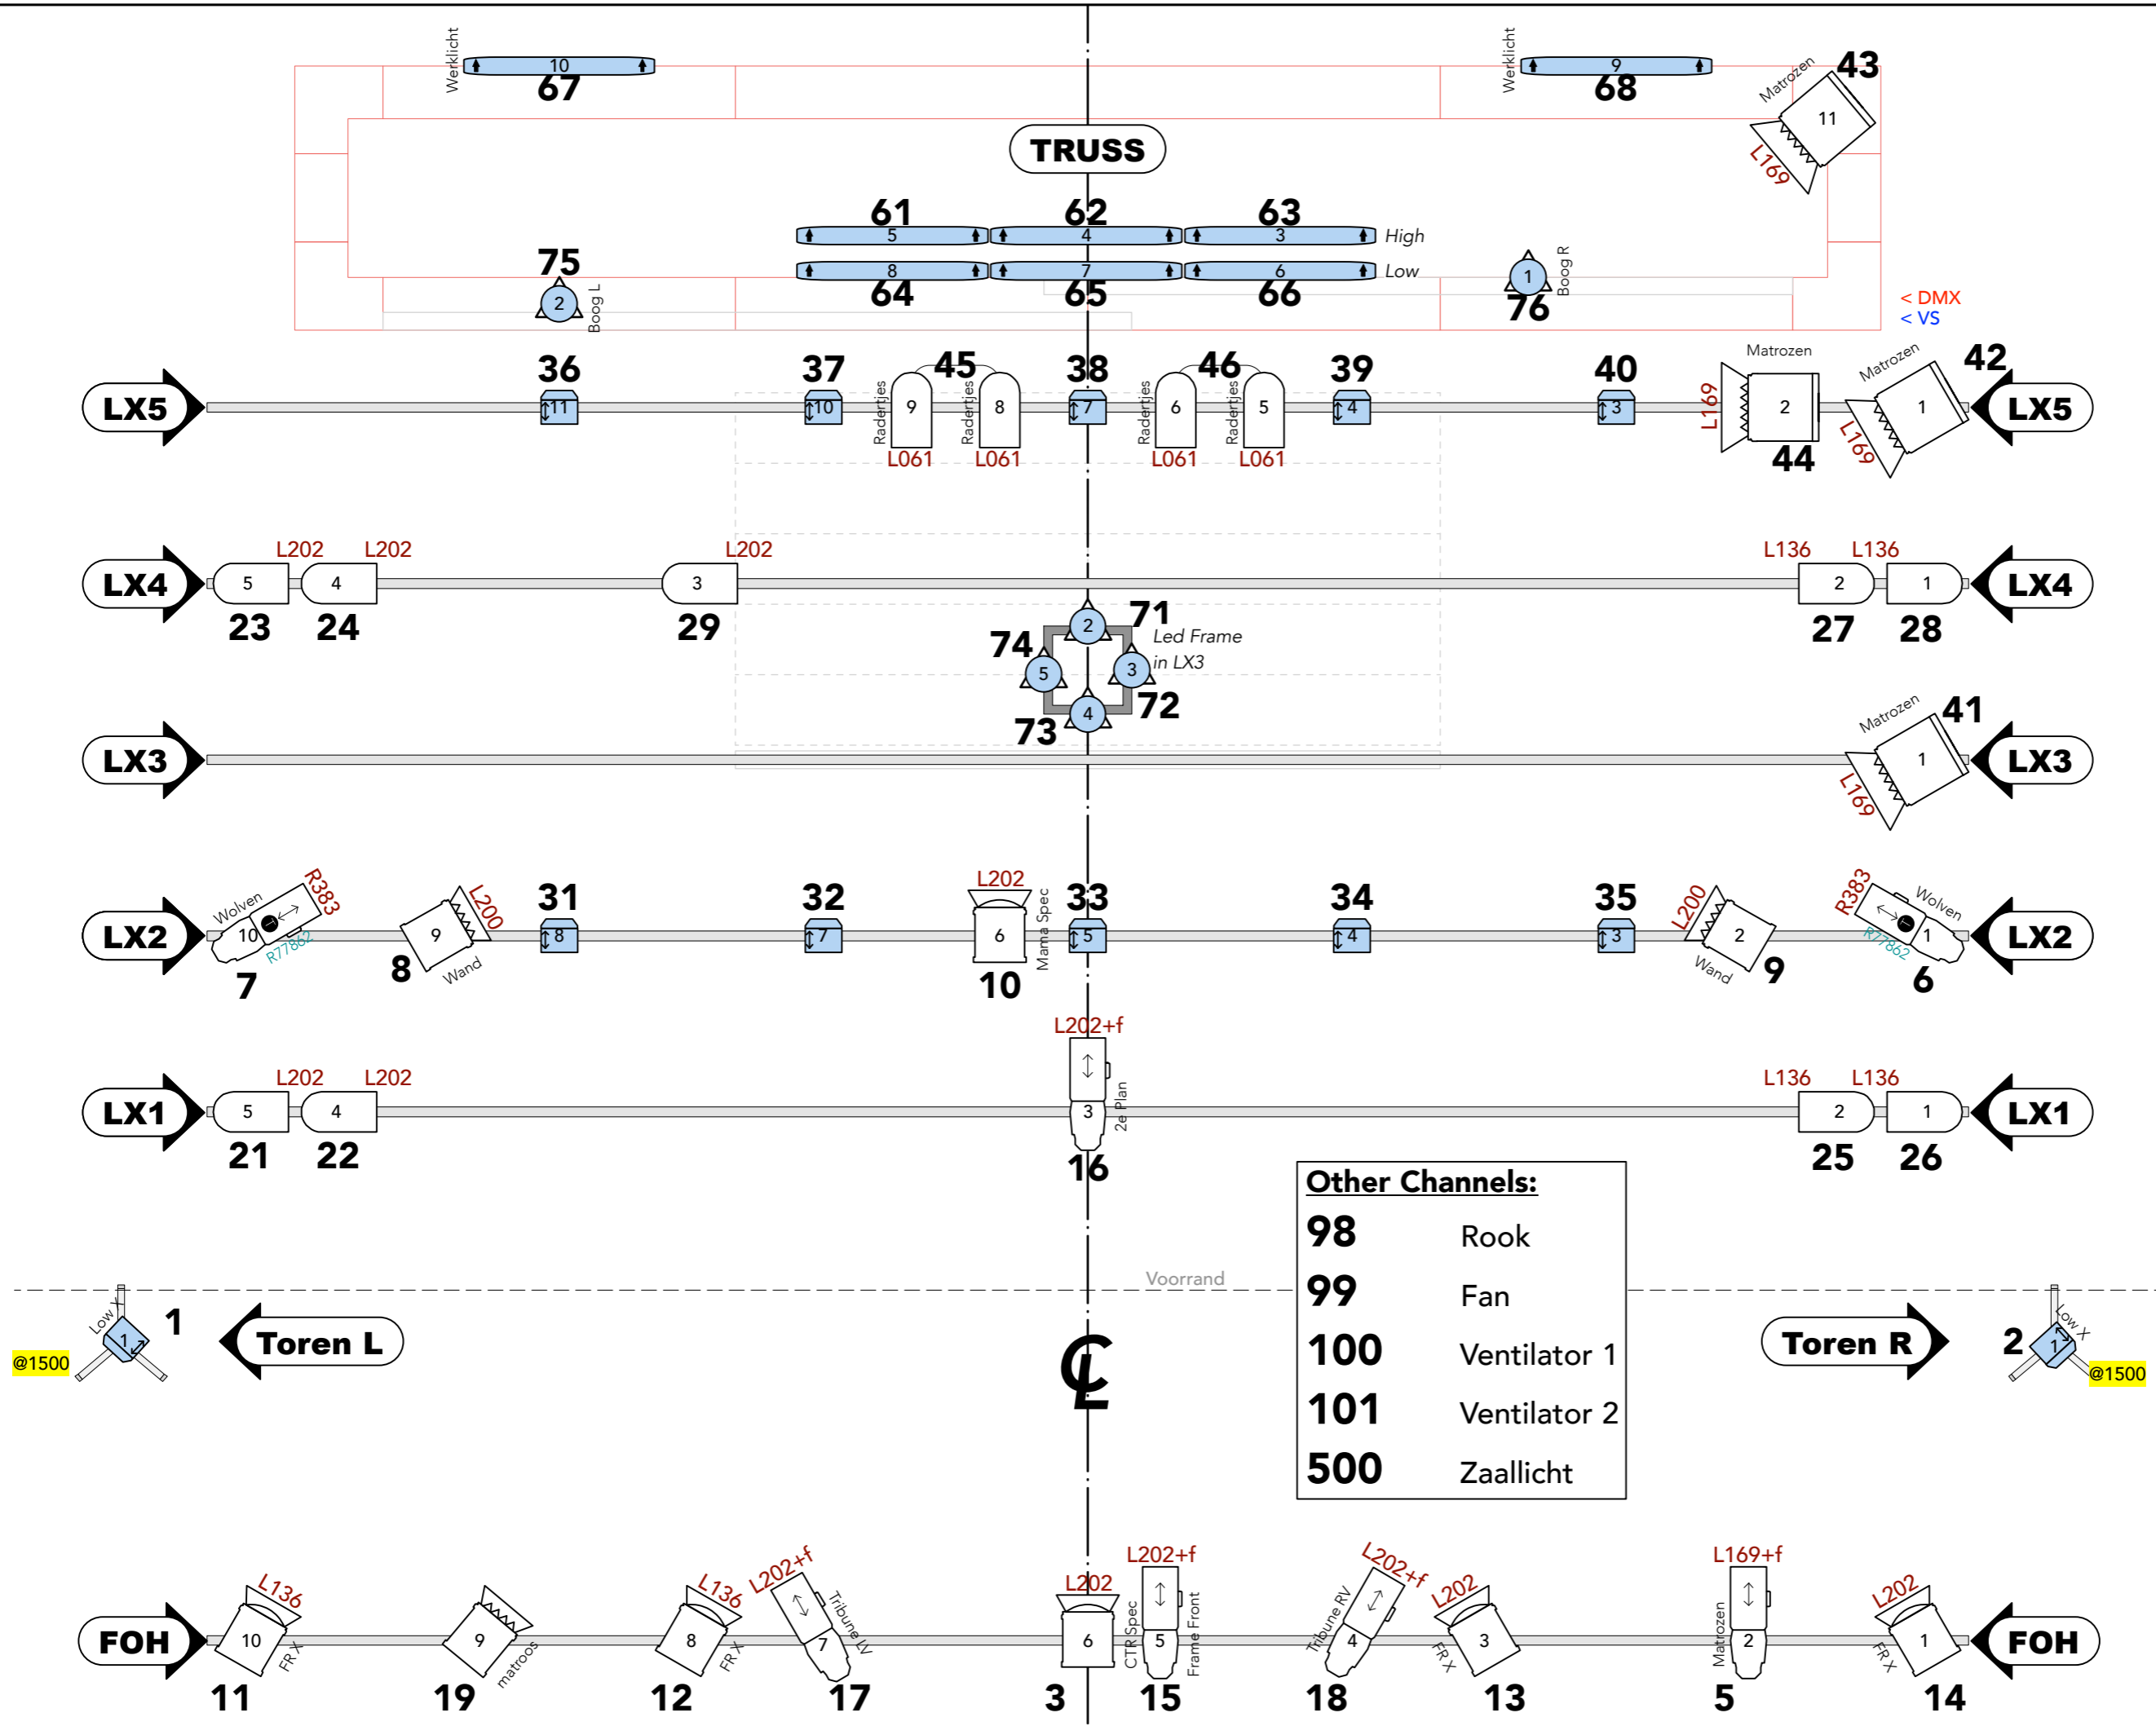

**Other Channels:**

98	Rook
99	Fan
100	Ventilator 1
101	Ventilator 2
500	Zaallicht